


1.66" OD pipe with 1.9" OD
 1/8" nominal wall thickness
 Hi-Density polyethylene thermoplastic
 7'-0 in length

Lo-Density thermoplastic polyethylene
 1/4" nominal wall thickness
 Bumper post sleeve


4" sch. 40 pipe

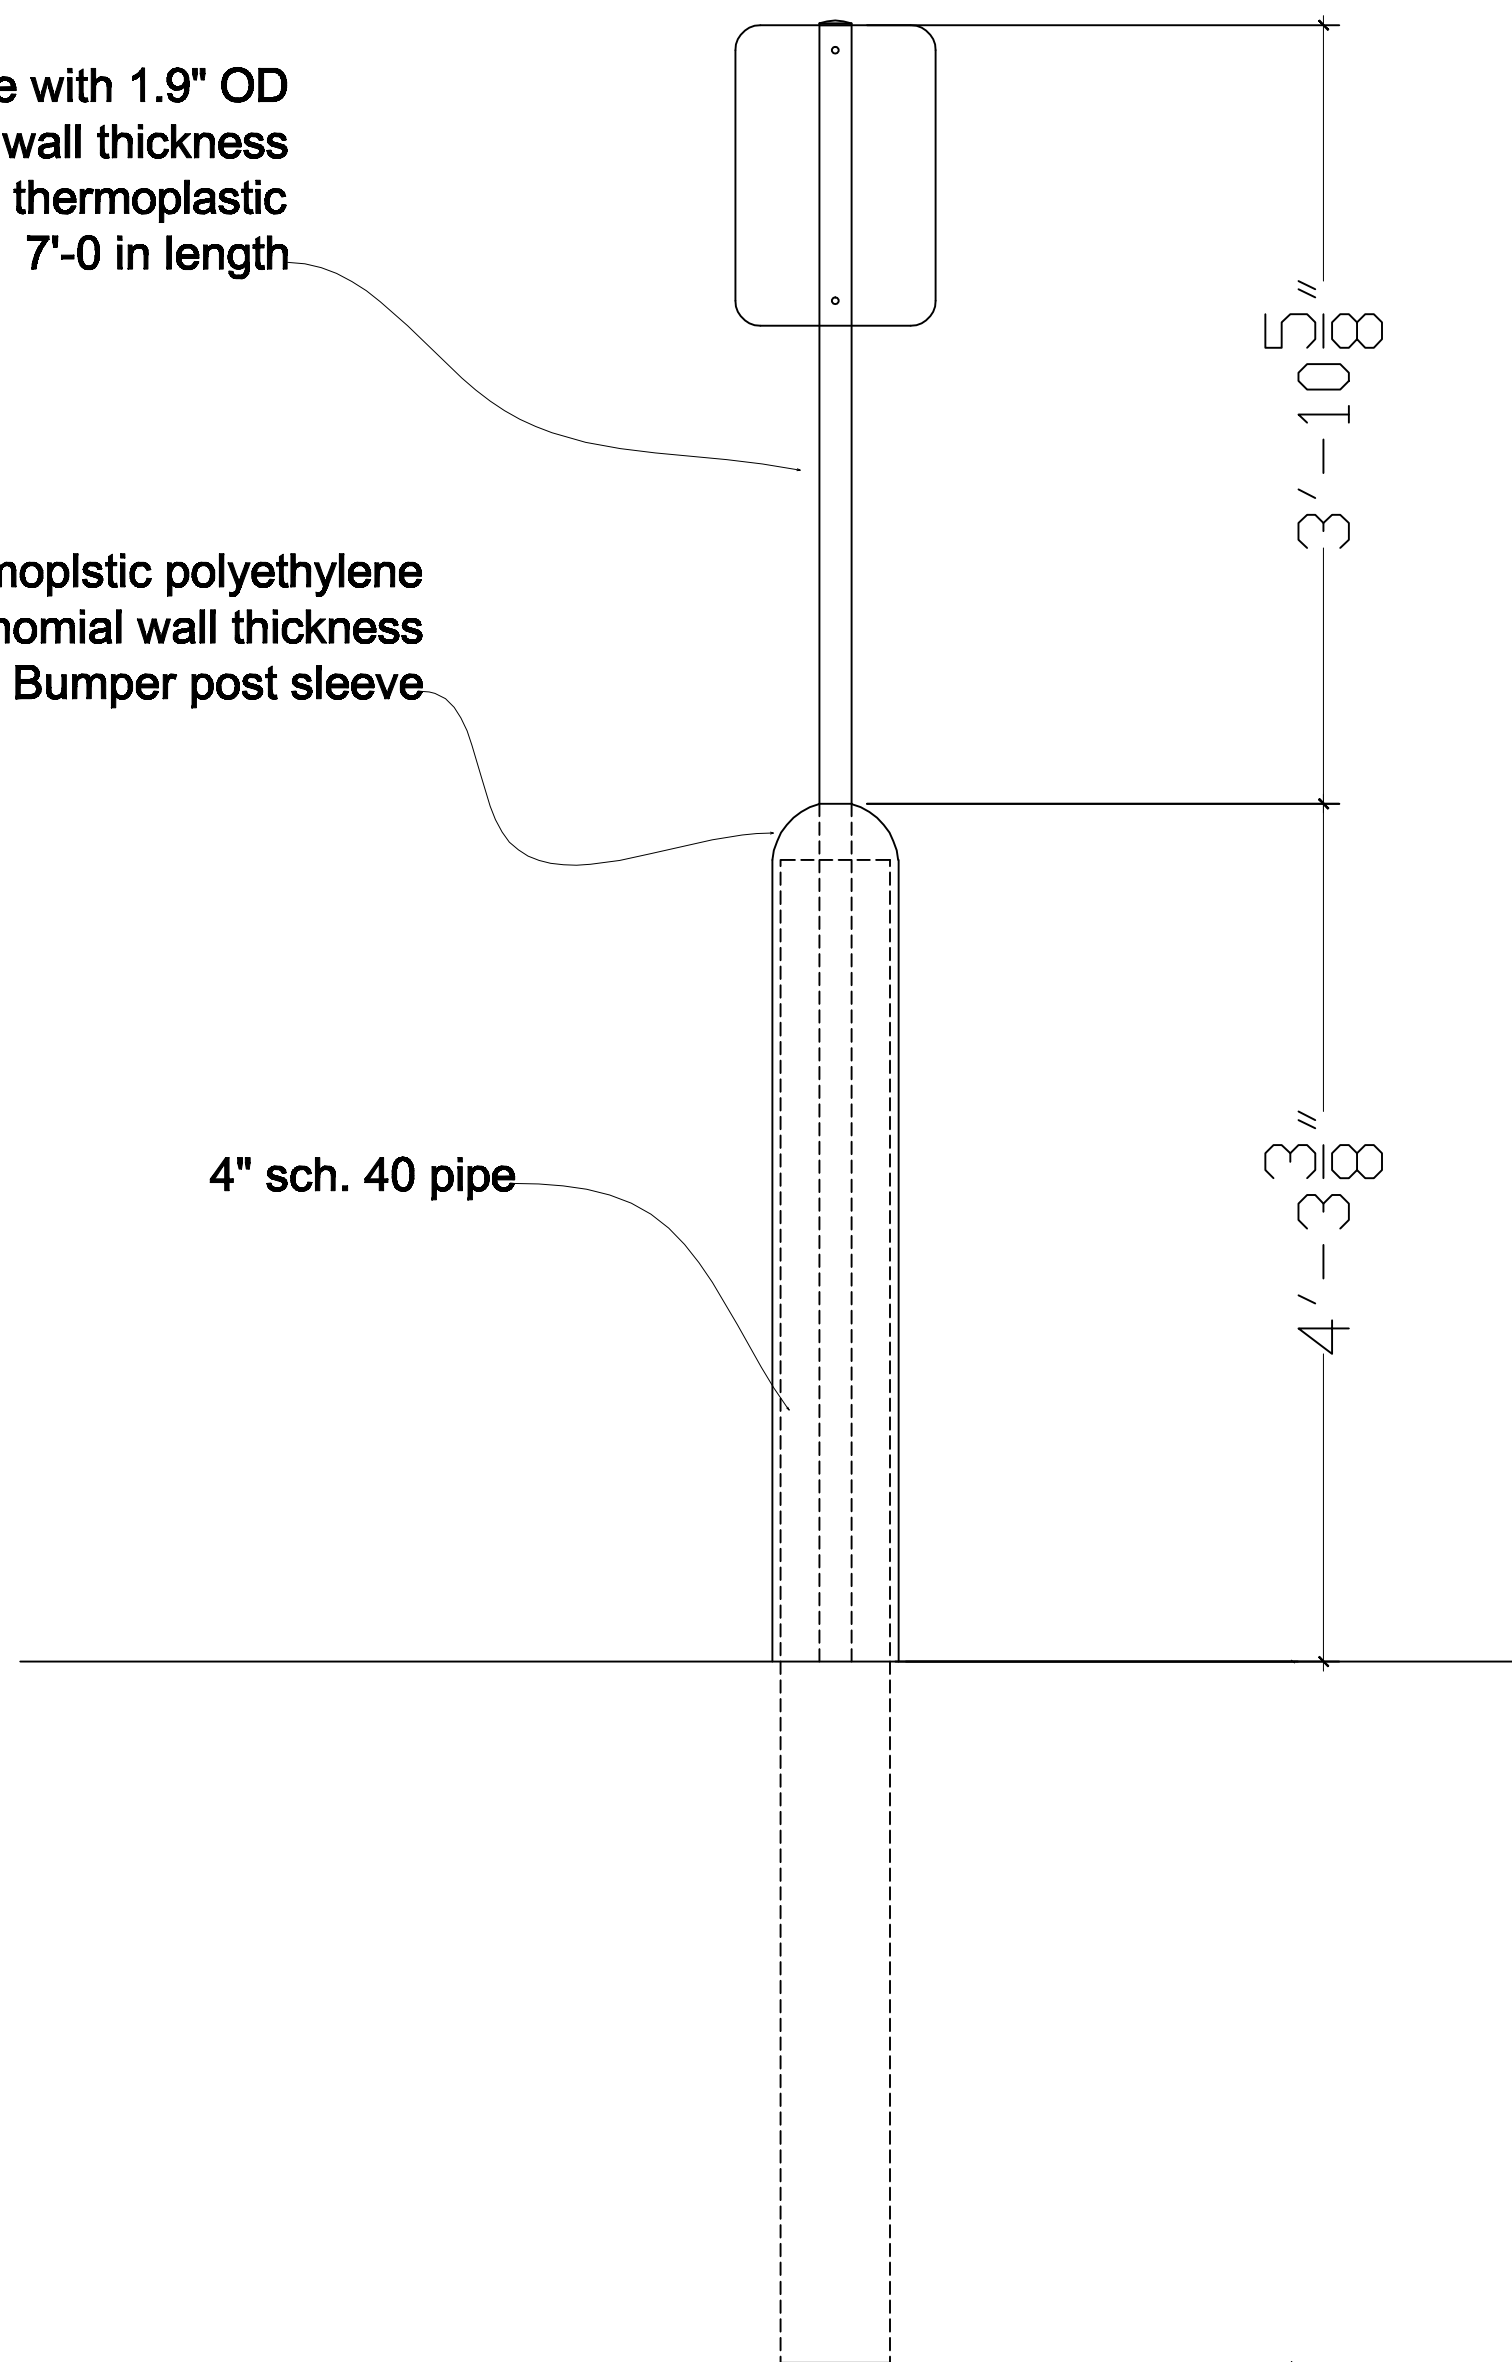

THIS DRAWING AND ALL THE INFORMATION THEREON IS THE PROPERTY OF THE IDEAL SHIELD, IS CONFIDENTIAL AND MUST NOT BE MADE PUBLIC, NOR COPIED, NOR USED, TO THE DISADVANTAGE OF SAID IDEAL SHIELD AND IS SUBJECT TO RETURN ON DEMAND.
 COPYRIGHT 2003 , IDEAL SHIELD

NO.	REVISIONS	DATE	APPROVED

MANUFACTURER OF IDEAL SHIELD PROTECTIVE BUMPER SIGN SYSTEMS



2525 Clark St.
 Detroit, MI 48209

PROJECT

CUSTOMER

DESCRIPTION
 Ideal Shield
 Bumper Post Sign System

DRAWN BY:	APPROVED BY:	DATE:
PROJECT NO: -		SCALE:
FINISH:		DRAWING NO:
MATERIAL:		SHEET 1 OF 1