


6" sch. 40

(LENGTH)

(CORE)(HEIGHT)

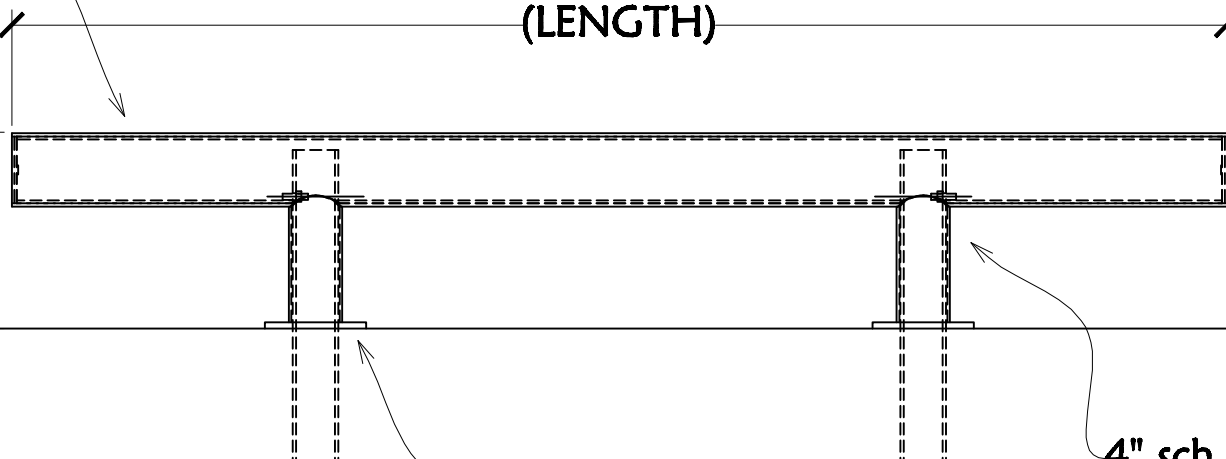

4" sch. 80

$\frac{3}{8}$ " x 6" x 6" flange

LENGTH: 4'-0

HEIGHT: 14 $\frac{3}{4}$ "

CORE: _____

6'-0

27"

8'-0

36"

10'-0

42"

12'-0

THIS DRAWING AND ALL THE INFORMATION THEREIN IS THE PROPERTY OF THE IDEAL SHIELD. IS CONFIDENTIAL AND MUST NOT BE MADE PUBLIC, NOR COPIED, NOR USED, TO THE DISADVANTAGE OF SAID IDEAL SHIELD AND IS SUBJECT TO RETURN ON DEMAND.
COPYRIGHT 2003, IDEAL SHIELD

NOL	REVISIONS	DATE	APPROVED

IDEAL SHIELD
2525 Clark St.
Detroit, MI 48209

PROJECT

CUSTOMER

DESCRIPTION
Ideal Shield
Heavy Guard Rail
1 line
Cored

DRAWN BY: ACB
PROJECT NO: _____
DATE: _____

APPROVED BY: _____
SCALE: NTS

SHEET 1 OF 1