


4" sch. 40

(LENGTH)

(CORE) (HEIGHT)

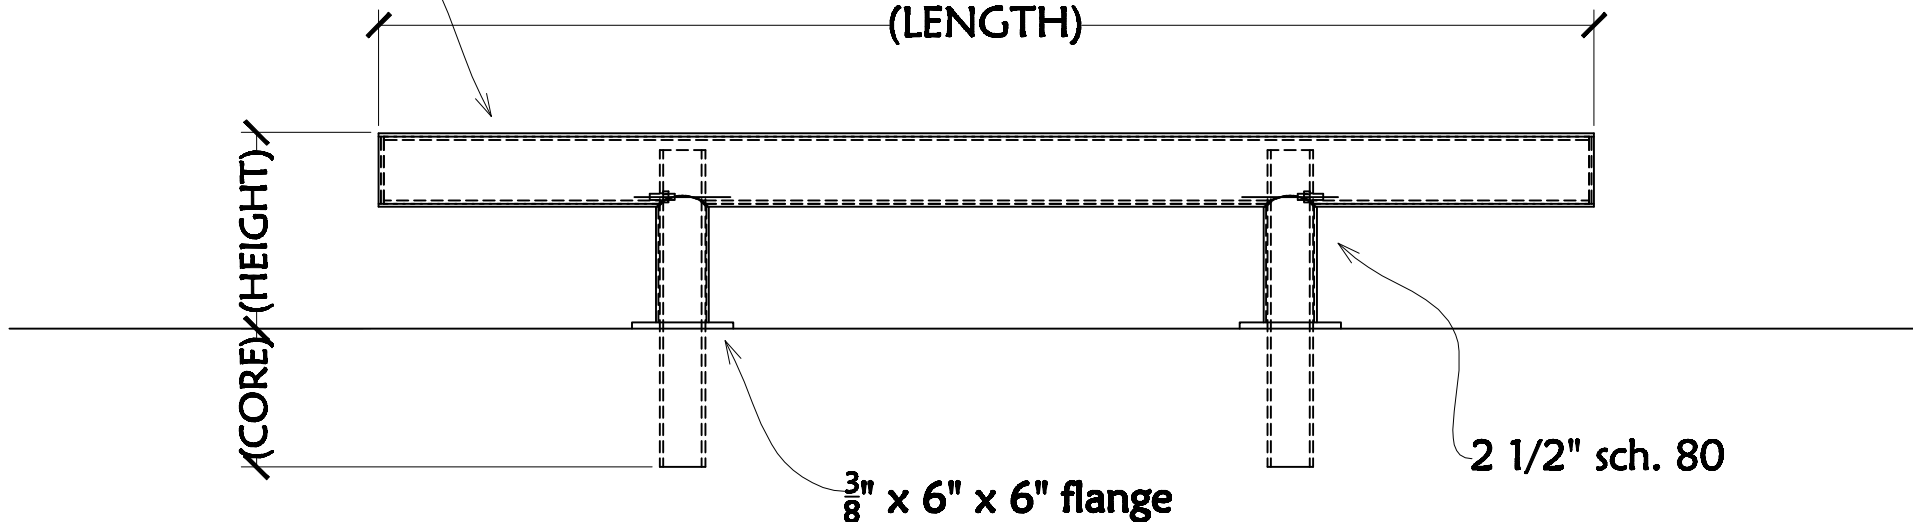

2 1/2" sch. 80

3/8" x 6" x 6" flange

LENGTH: 4'-0      HEIGHT: 14 3/4"      CORE: \_\_\_\_\_  
 6'-0                      27"  
 8'-0                      36"  
 10'-0                     42"

THIS DRAWING AND ALL THE INFORMATION THEREIN IS THE PROPERTY OF THE IDEAL SHIELD. IS CONFIDENTIAL AND MUST NOT BE MADE PUBLIC, NOR COPIED, NOR USED, TO THE DISADVANTAGE OF SAID IDEAL SHIELD AND IS SUBJECT TO RETURN ON DEMAND.  
 COPYRIGHT 2003  
 IDEAL SHIELD

NOL	REVISIONS	DATE	APPROVED

**IDEAL SHIELD**  
 2525 Clark St.  
 Detroit, MI 48209

PROJECT

CUSTOMER

DESCRIPTION  
 Ideal Shield  
 1 Line SGR  
 Core

DRAWN BY: ACB	APPROVED BY:	DATE:
PROJECT NO:	SCALE: NTS	
DATE:	REVISED BY:	
AUTOCAD:	REVISED BY:	1 OF 1