


PART NUMBER:

HRI GATE-SC-36 - HRI SELF CLOSING 36"

HRI GATE-SC-48 - HRI SELF CLOSING 48"

AVAILABLE IN 36" OR 48"
WIDTHS

SELF CLOSING HINGE

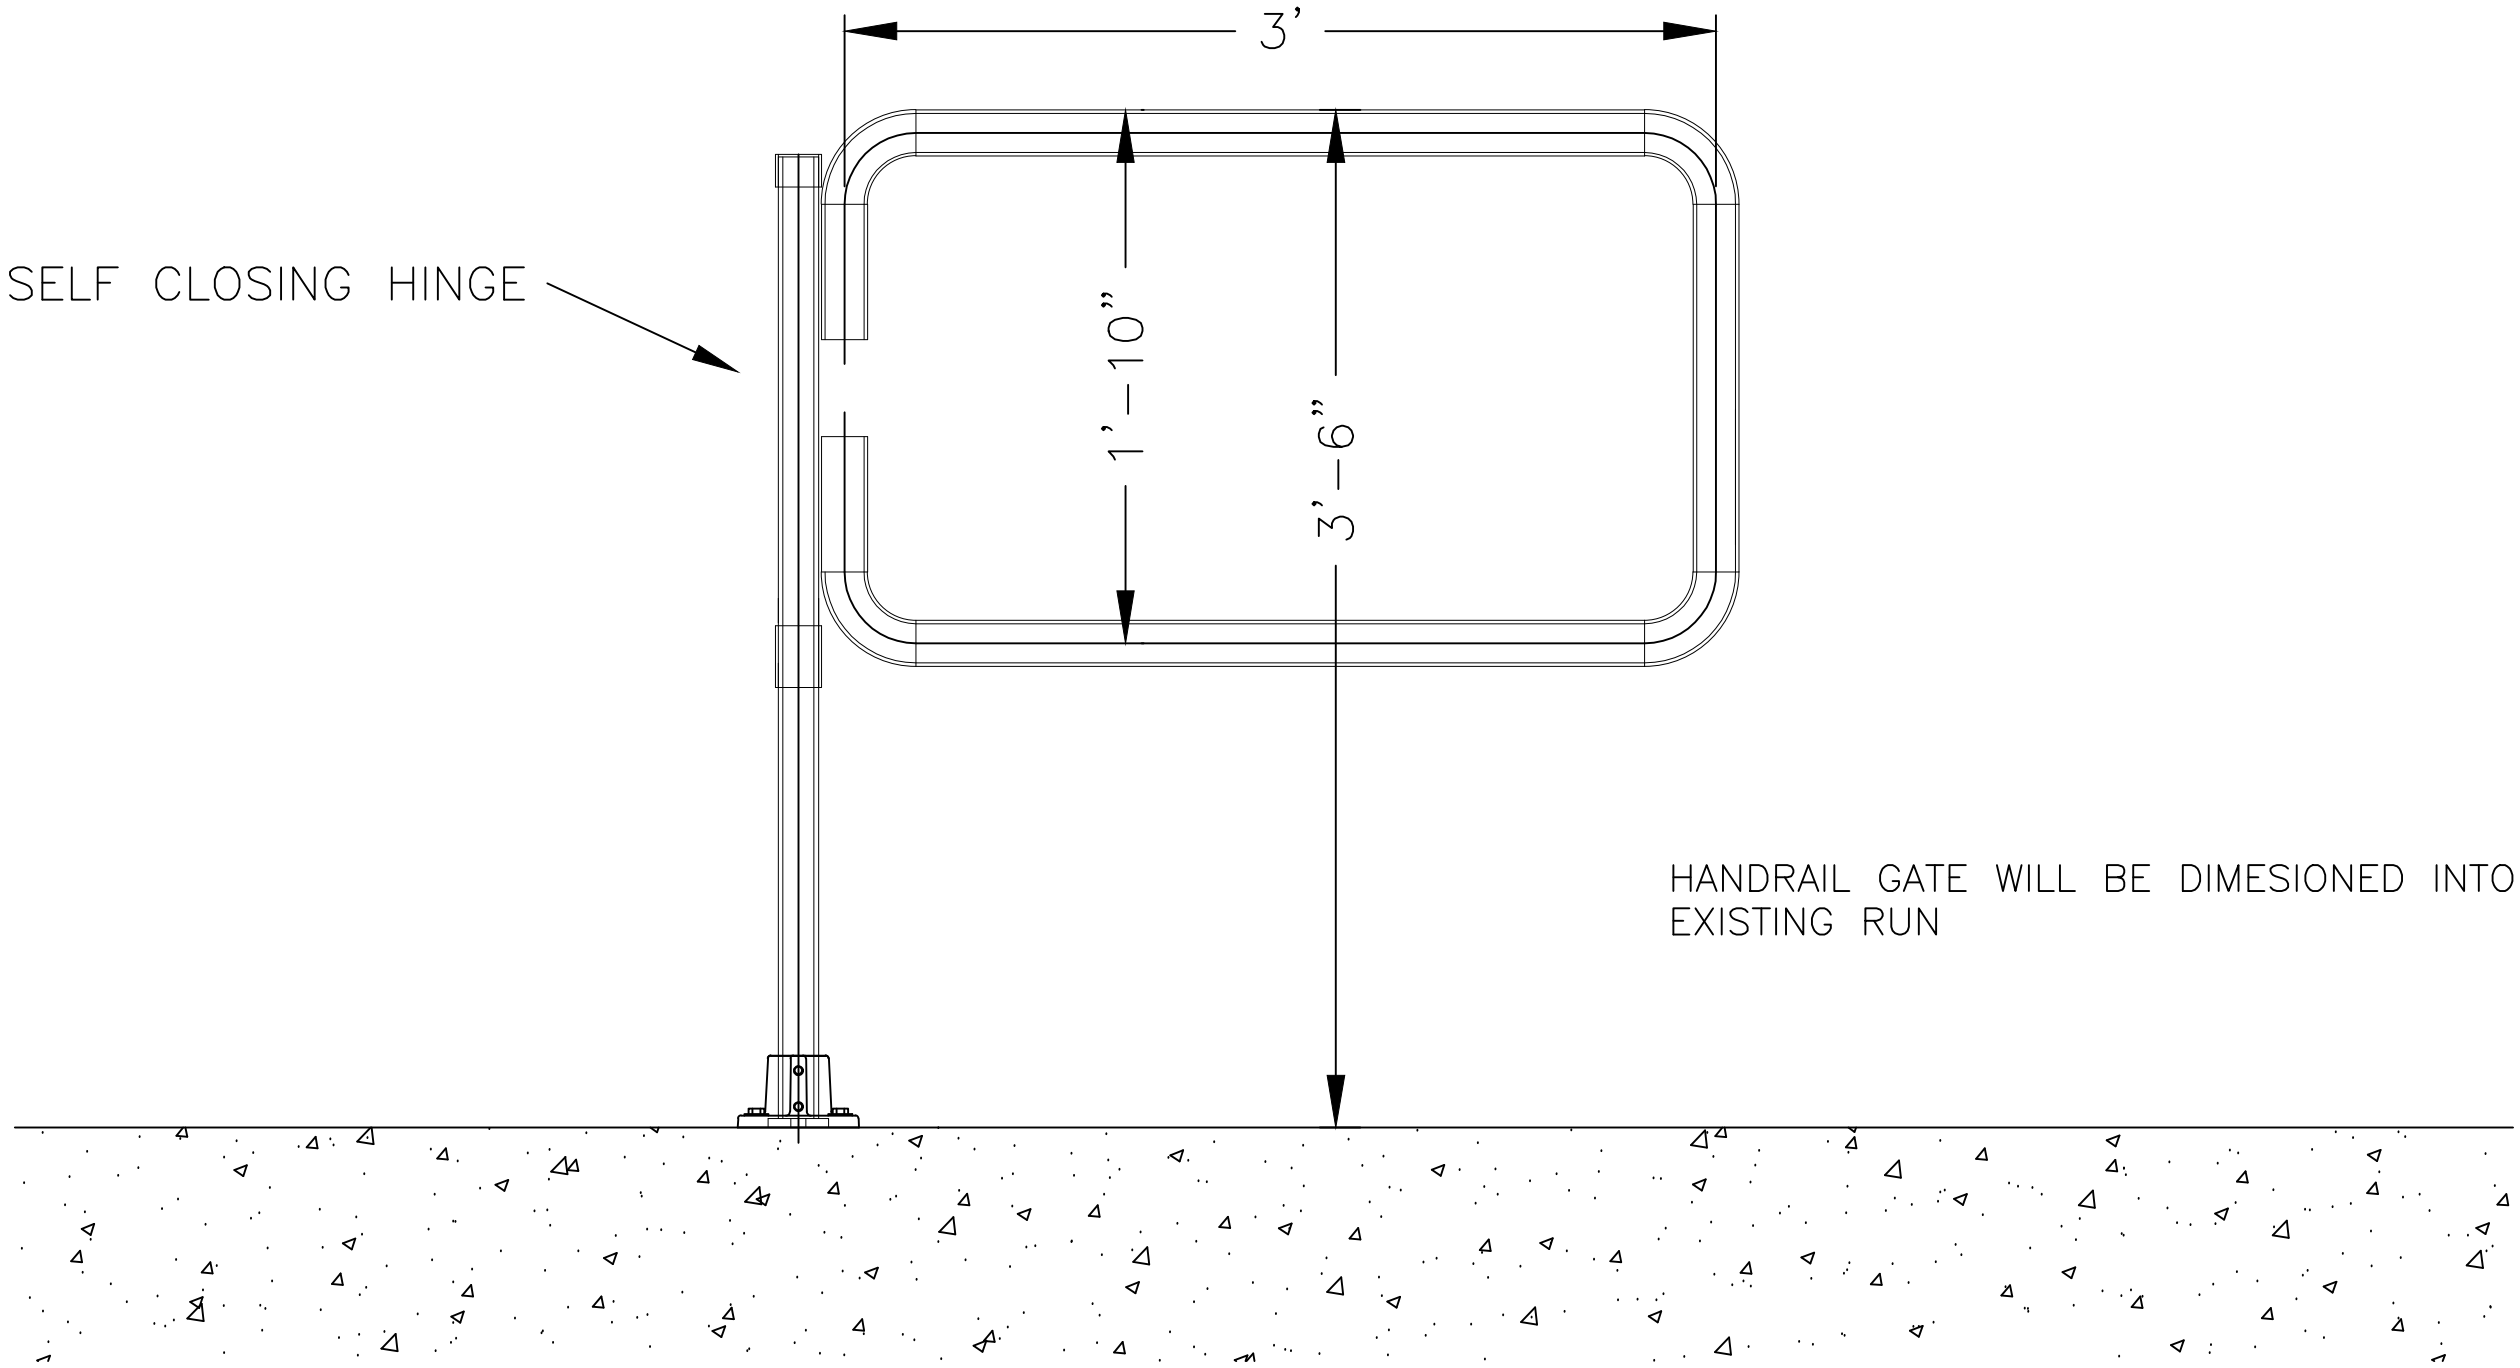

HANDRAIL GATE WILL BE DIMENSIONED INTO THE
EXISTING RUN

THIS DRAWING AND ALL THE INFORMATION
THEREON IS THE PROPERTY OF THE
IDEAL SHIELD. IS CONFIDENTIAL AND MUST
NOT BE MADE PUBLIC, NOR COPIED, NOR
USED, TO THE DISADVANTAGE OF SAID
IDEAL SHIELD AND IS SUBJECT TO RETURN
ON DEMAND.

COPYRIGHT 2018,
IDEAL SHIELD®

NO.	REVISIONS	DATE	APPROVED



2525 Clark St.
Detroit, MI 48209

PROJECT	CUSTOMER	DESCRIPTION	DRAWN BY:	APPROVED BY:	DATE:
		SELF CLOSING GATE NO LATCH	G. CALLIER		1/1/2019
			PROJECT NO.:		SCALE:
			FINISH:		DRAWING NO.:
			MATERIAL:		SHEET 1 OF 1