

PART NUMBER:

HRK GATE-36 - HRK GATE W/ LATCH 36"

HRK GATE-48 - HRK GATE W/ LATCH 48"


ALUMINUM MAGNESIUM FITTINGS

HINGE

AVAILABLE IN 36" OR 48" WIDTHS

GATE LATCH

HANDRAIL GATE WILL BE DIMESIONED INTO THE EXISTING RUN

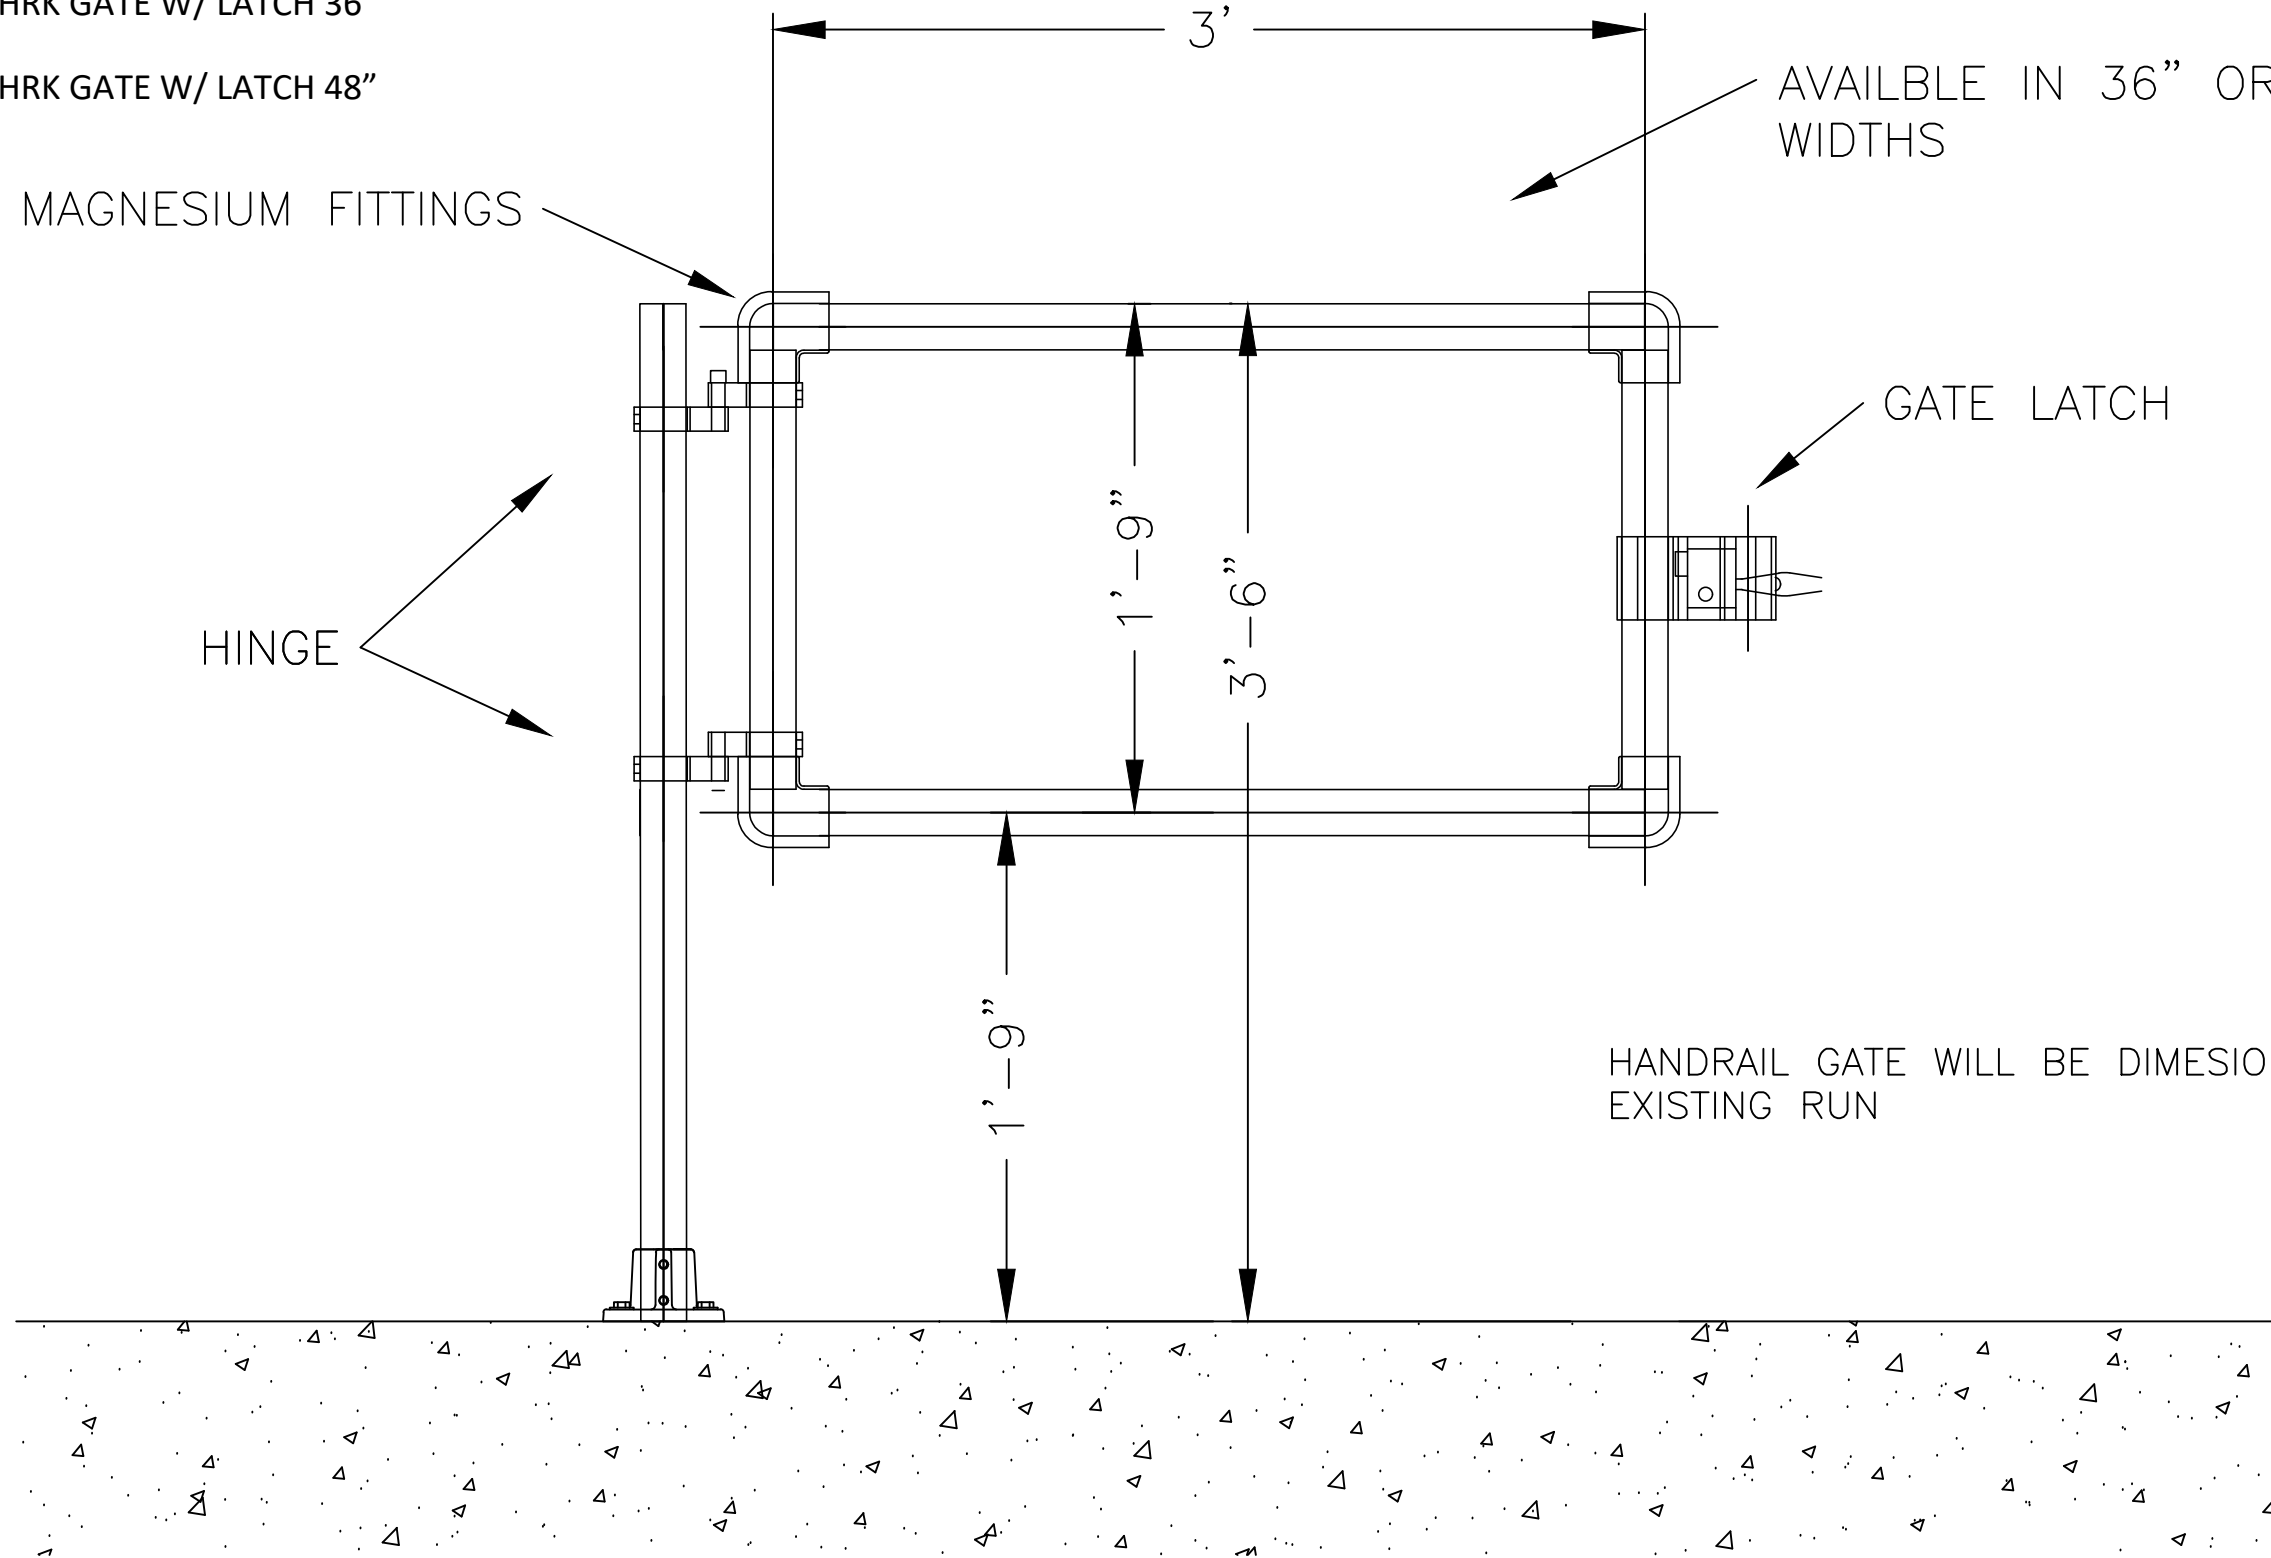

THIS DRAWING AND ALL THE INFORMATION THEREON IS THE PROPERTY OF THE IDEAL SHIELD, IS CONFIDENTIAL AND MUST NOT BE MADE PUBLIC, NOR COPIED, NOR USED, TO THE DISADVANTAGE OF SAID IDEAL SHIELD AND IS SUBJECT TO RETURN ON DEMAND.

COPYRIGHT 2018, IDEAL SHIELD®

NO.	REVISIONS	DATE	APPROVED



2525 Clark St.
Detroit, MI 48209

PROJECT	CUSTOMER	DESCRIPTION	DRAWN BY:	APPROVED BY:	DATE:
		SWING GATE W/LATCH	G.CALLIER	GCC	1/1/2018
			PROJECT NO.:		SCALE:
			FINISH:		DRAWING NO.:
			MATERIAL:		SHEET 1 OF 1