


PART NUMBER:

HRK GATE-WHEEL-36 - HRK GATE LATCH & WHEEL 36"

HRK GATE-WHEEL-48 - HRK GATE LATCH & WHEEL 48"

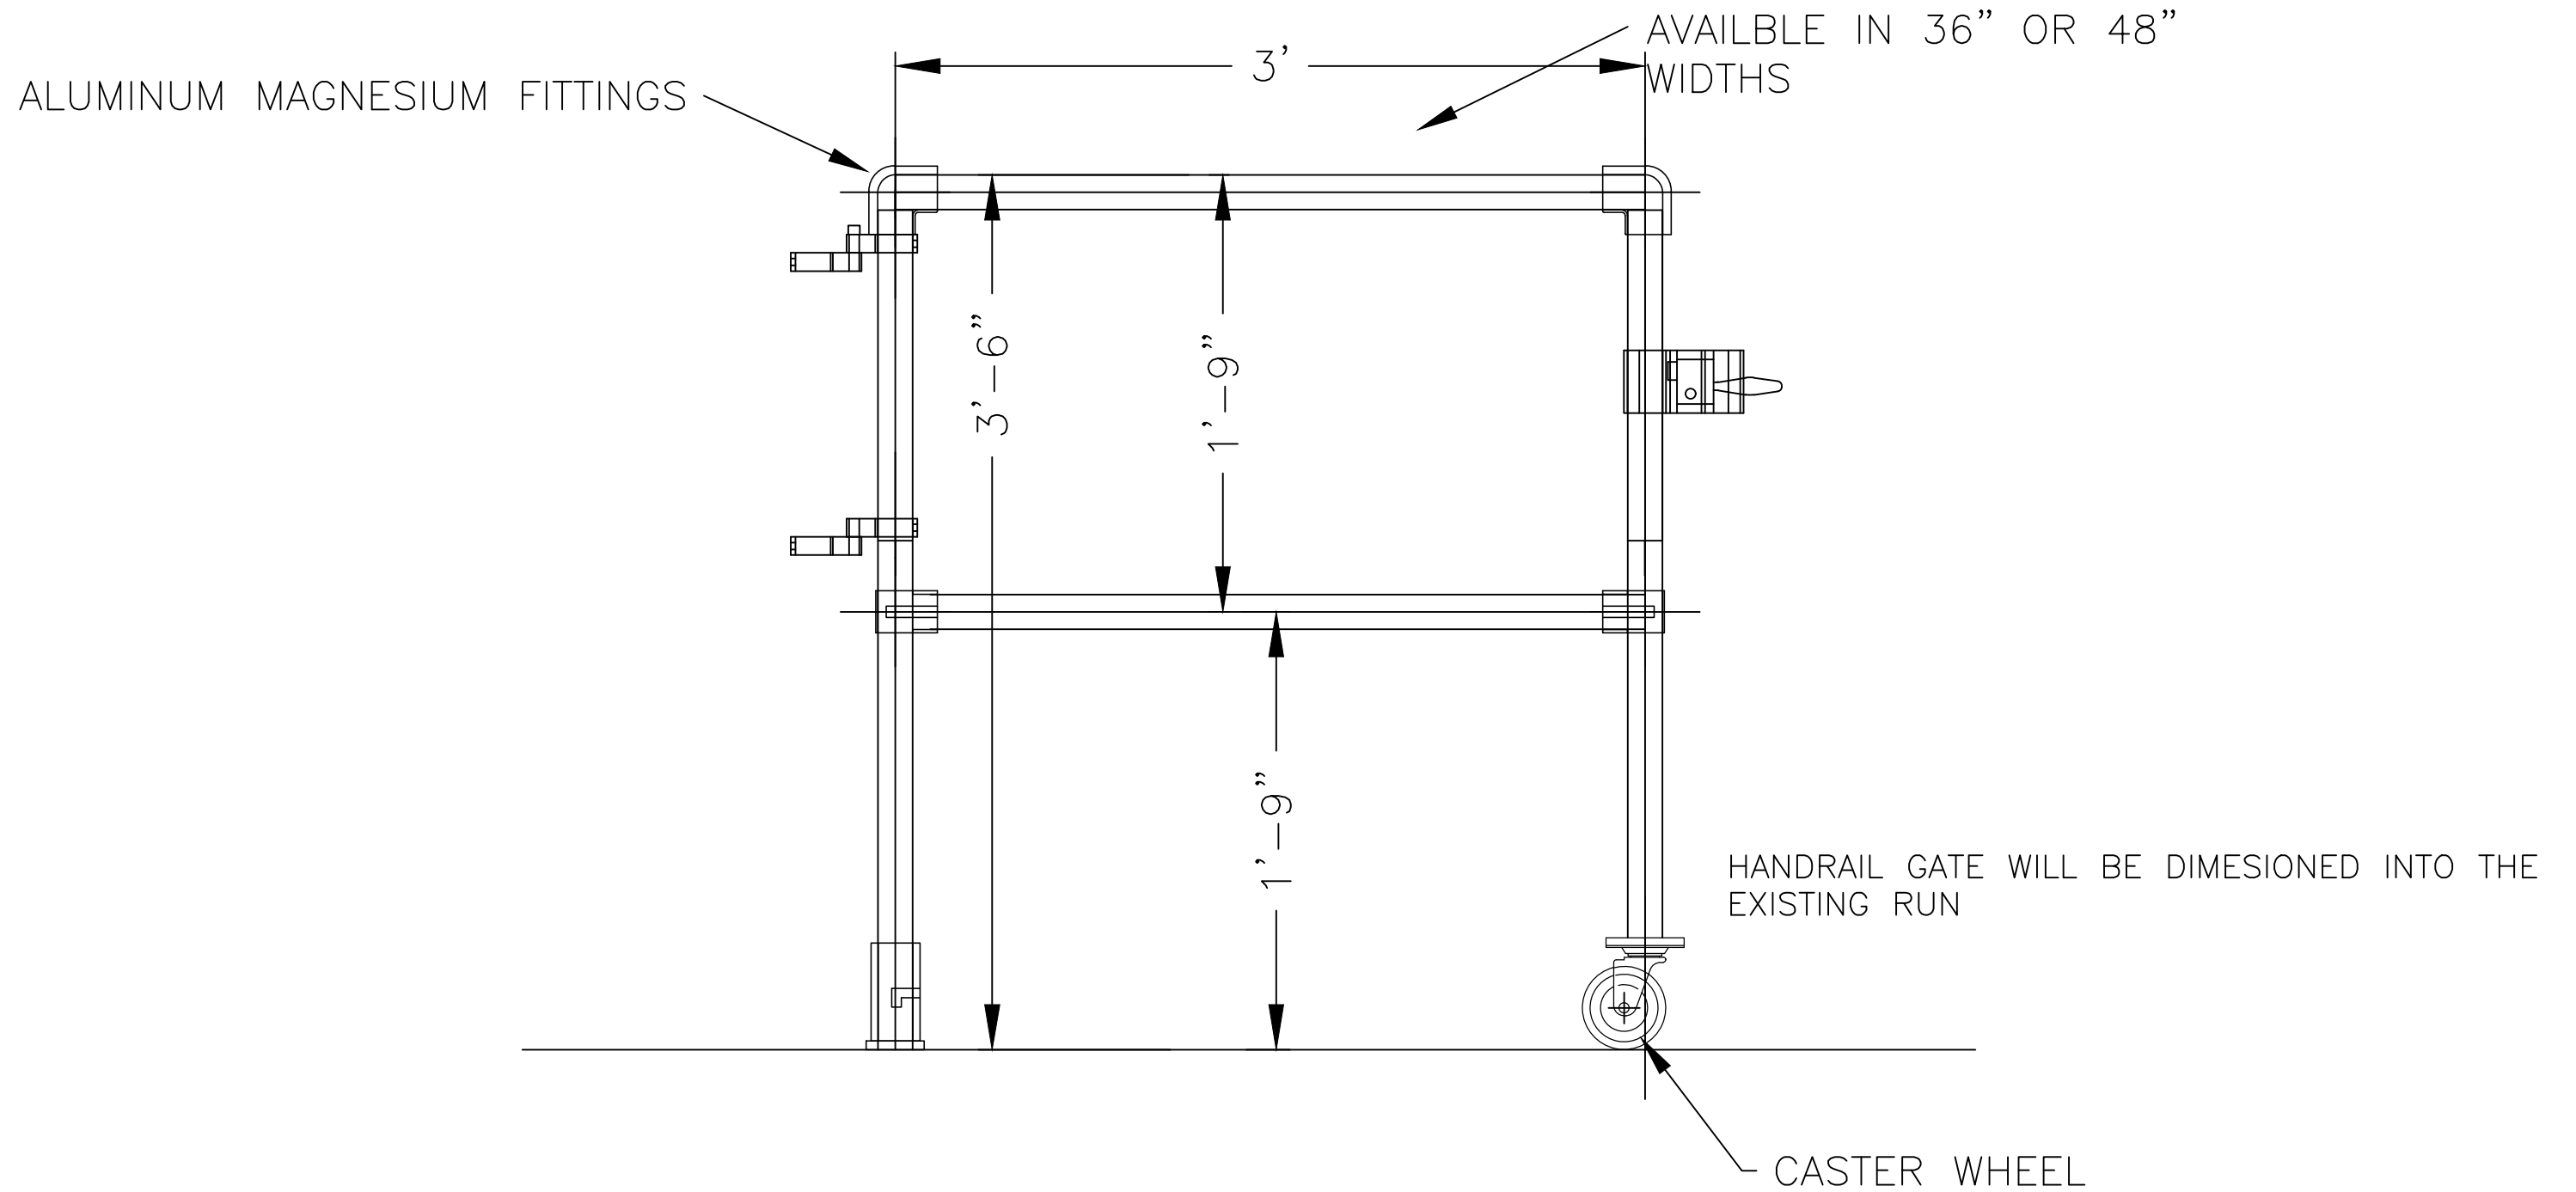

THIS DRAWING AND ALL THE INFORMATION THEREON IS THE PROPERTY OF THE IDEAL SHIELD, IS CONFIDENTIAL AND MUST NOT BE MADE PUBLIC, NOR COPIED, NOR USED, TO THE DISADVANTAGE OF SAID IDEAL SHIELD AND IS SUBJECT TO RETURN ON DEMAND.

COPYRIGHT HRK GATE W/WHEEL IDEAL SHIELD®

| NO. | REVISIONS | DATE | APPROVED |
|-----|-----------|------|----------|
|     |           |      |          |
|     |           |      |          |
2525 Clark St.  
Detroit, MI 48209

| PROJECT | CUSTOMER | DESCRIPTION        | DRAWN BY:    | APPROVED BY: | DATE:        |
|---------|----------|--------------------|--------------|--------------|--------------|
|         |          | WHEELED GATE (HRK) | G.CALLIER    | GCC          | 1/1/2018     |
|         |          |                    | PROJECT NO.: |              | SCALE:       |
|         |          |                    | FINISH:      |              | DRAWING NO.: |
|         |          |                    | MATERIAL:    |              | SHEET 1 OF 1 |