
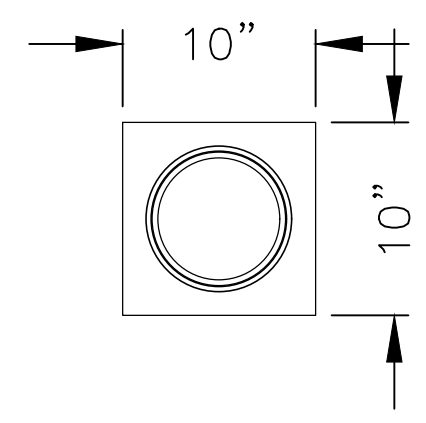


# IDEAL SHIELD CORED GOAL POST

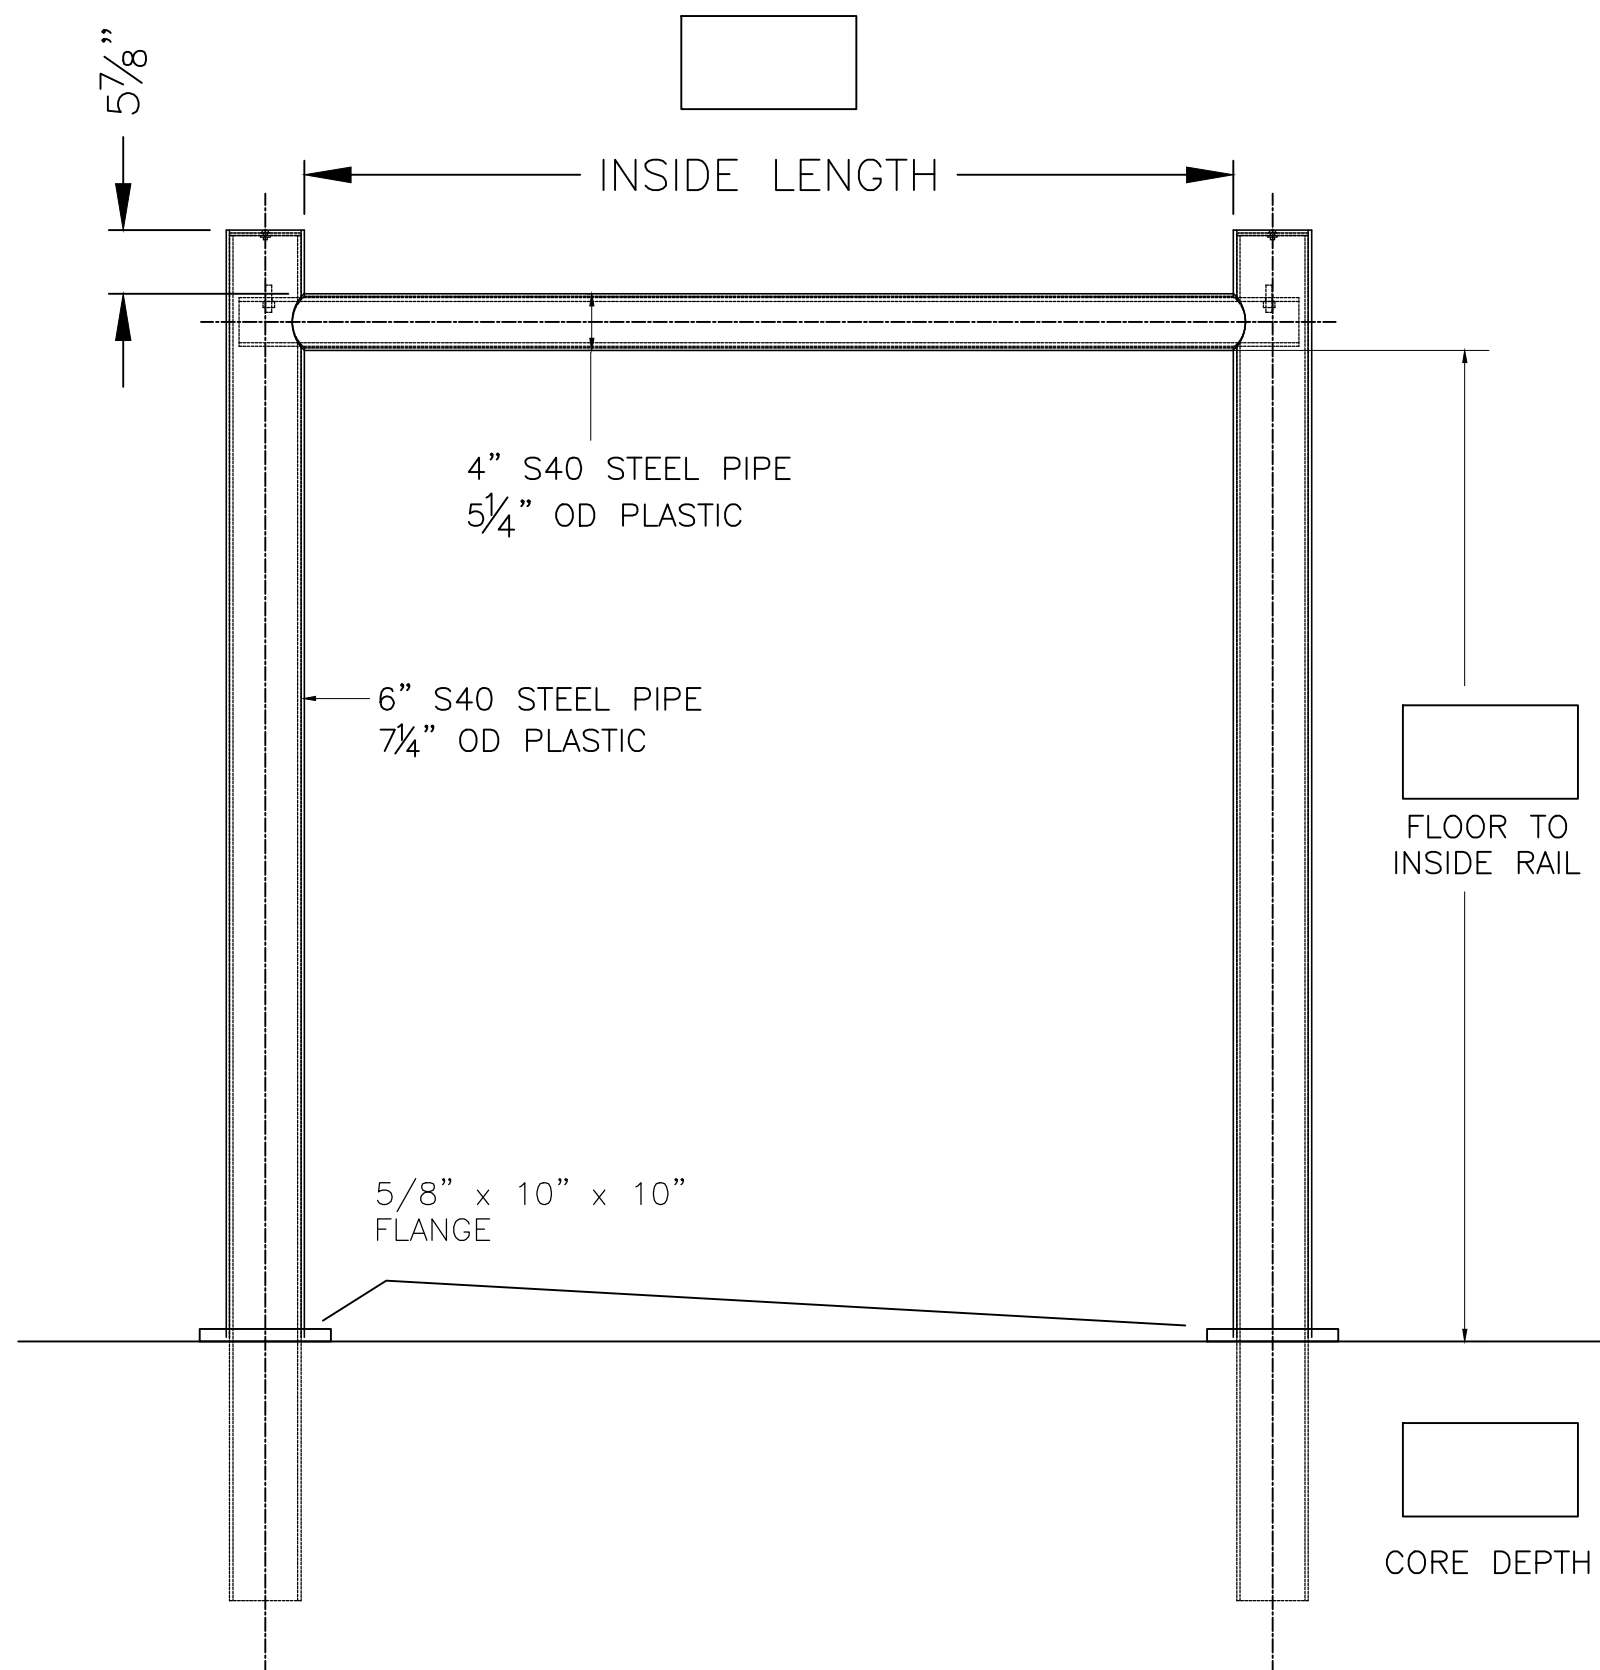


FLANGE  
 NO FLANGE

5/8" x 10" x 10"  
FLANGE

### SPECIAL INSTRUCTIONS:

qty.  
-----  
-----  
-----  
-----

YES  STEEL FLOOR SLEEVE (7" ROUND)  
NO

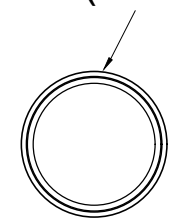

THIS DRAWING AND ALL THE INFORMATION THEREON IS THE PROPERTY OF THE IDEAL SHIELD. IS CONFIDENTIAL AND MUST NOT BE MADE PUBLIC, NOR COPIED, NOR USED, TO THE DISADVANTAGE OF SAID IDEAL SHIELD AND IS SUBJECT TO RETURN ON DEMAND.  
COPYRIGHT 2003  
IDEAL SHIELD®

NO.	REVISIONS	DATE	APPROVED

  
 2525 Clark St.  
 Detroit, MI 48209

PROJECT	CUSTOMER	DESCRIPTION	DRAWN BY	APPROVED BY	DATE
		CORED GOAL POST	GABRIEL.C		
			PROJECT NO.:		SCALE: NA
			FINISH:		DRAWING NO.:
			MATERIAL:		SHEET 1 OF 1