


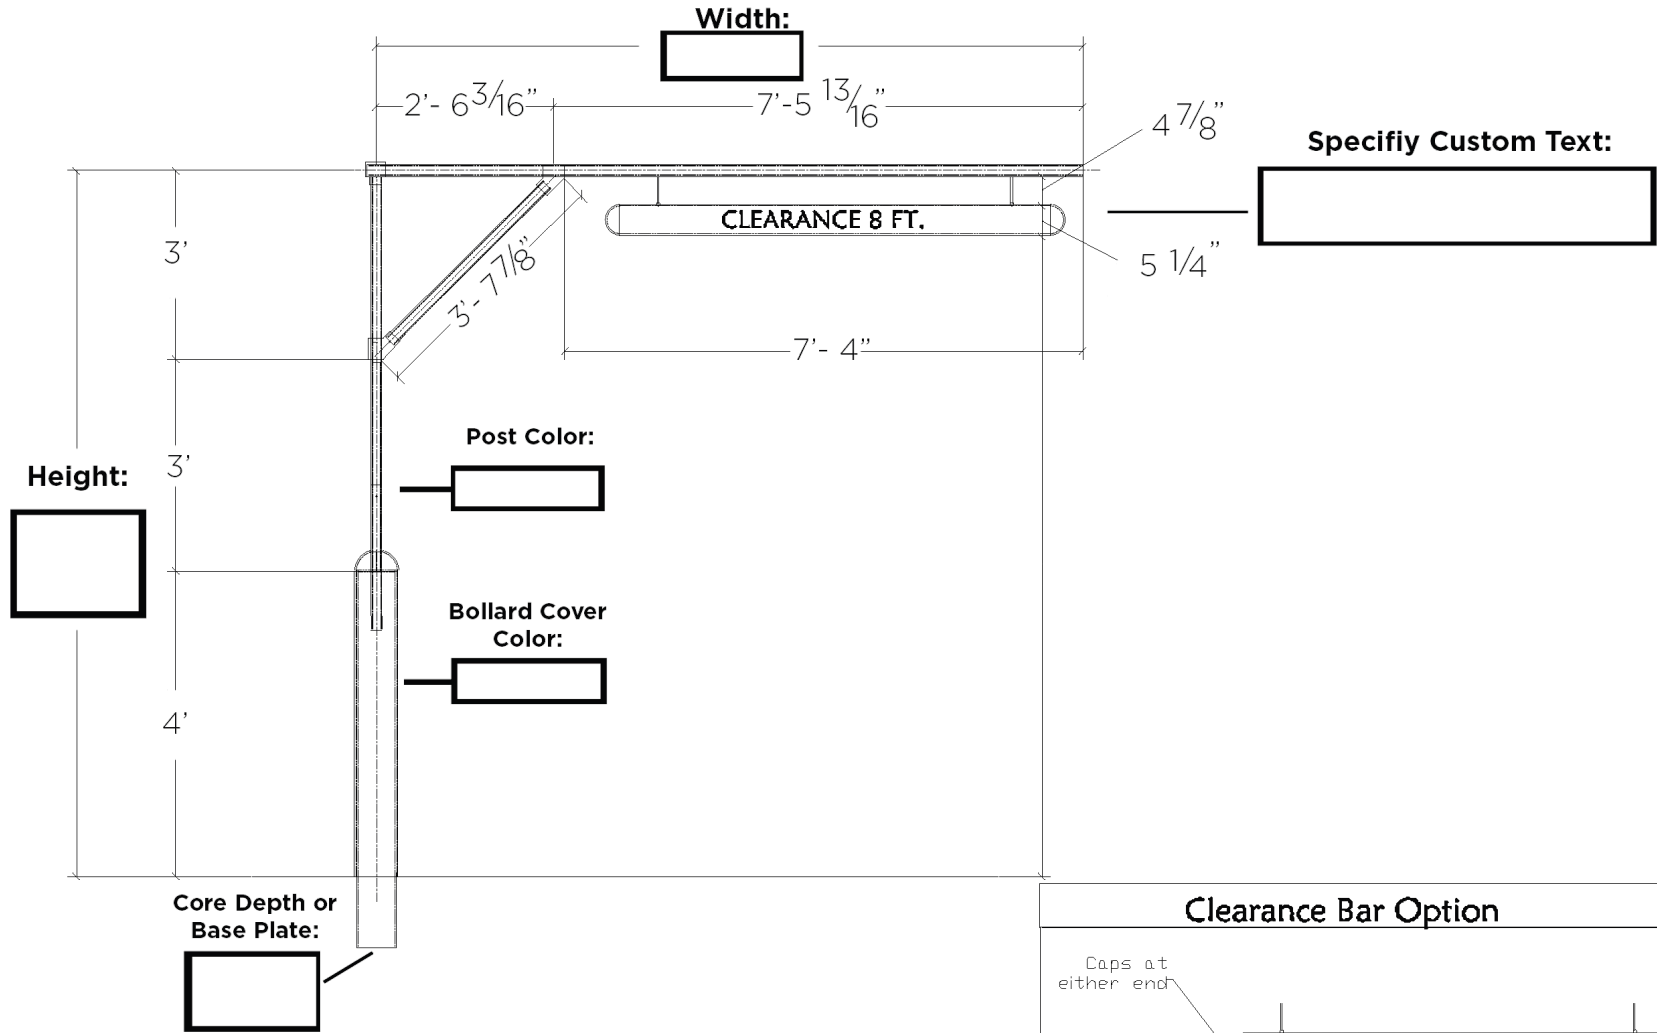


CLEARANCE BAR SYSTEM

*increments shown are standard




CLEARANCE BAR SYSTEM

Optional Installation

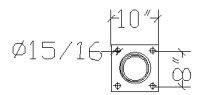

10" x 10" x 5/8" PLATE

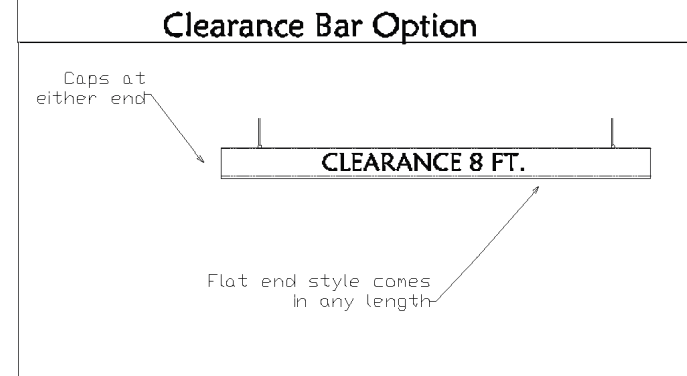

NOTE: Fittings are made of Aluminum/ magnesium alloy and are assembled with a 5/8" set screw.

NO.	REVISIONS	DATE	APPROVED	PROJECT	CUSTOMER	DESCRIPTION	DRAWN BY	APPROVED BY	DATE
				Clearance Bar System					

2525 Clark St.
Detroit, MI 48209

PROJECT NO.	SCALE
DRAWING NO.	
SHEET 1	OF 1