



BASEPLATE DETAIL

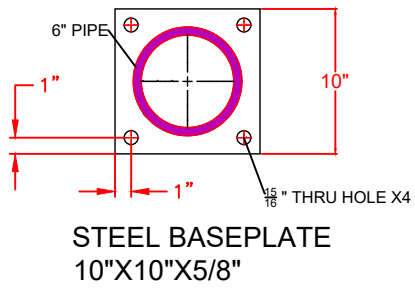


TYPICAL ONE LINE HEAVY GUARDRAIL PLATED DETAIL

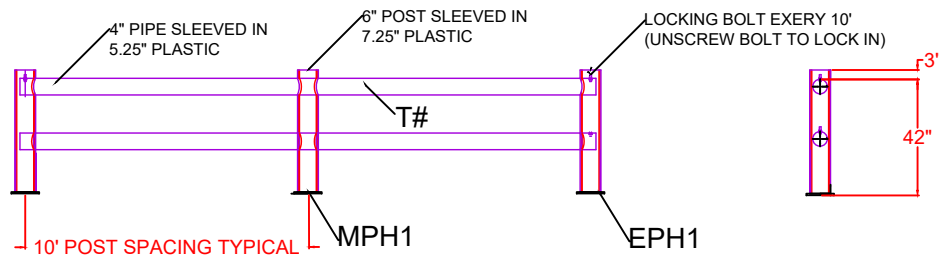


PIECE MARK TABLE

- EPH1 = END POST
- CPH1 = CORNER POST
- MPH1 = MID POST
- T# = TOP RAIL #
(EX. T1,T2,T3)
- M# = MID RAIL #
(EX. M1,M2,M3)


PLAN

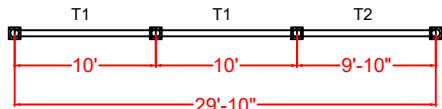


BGH-1-29' 10"-15"H-PLATED

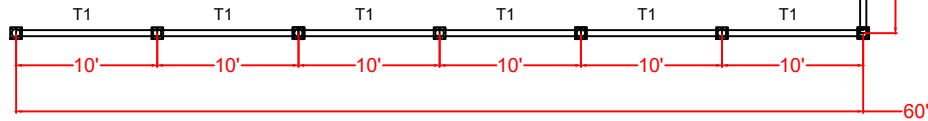



BGH-1-127'-7"-15"H-PLATED

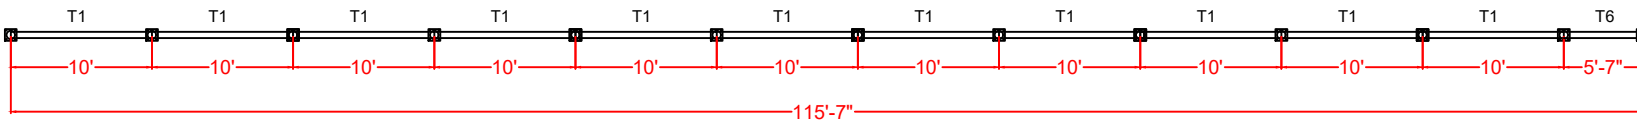

BGH-1-115'-7"-15"H-PLATED

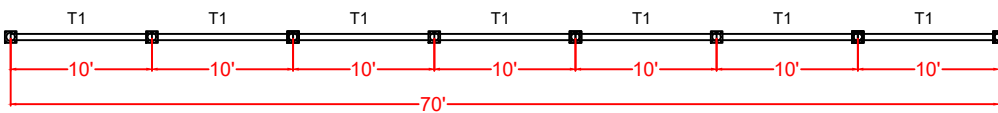

BGH-1-60'-15"H-PLATED

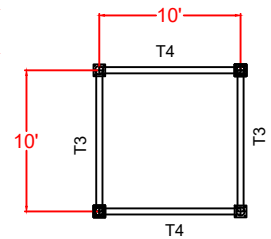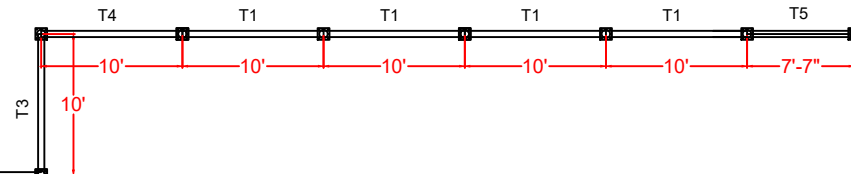

BGH-1-40'-15"H-PLATED

THIS DRAWING AND ALL THE INFORMATION THEREON IS THE PROPERTY OF THE IDEAL SHIELD, IS CONFIDENTIAL AND MUST NOT BE MADE PUBLIC, NOR COPIED, NOR USED, TO THE DISADVANTAGE OF SAID IDEAL SHIELD AND IS SUBJECT TO RETURN ON DEMAND.

COPYRIGHT 2003 IDEAL SHIELD ®

NO.	REVISIONS	DATE	APPROVED

IDEAL SHIELD
2525 Clark St.
Detroit, MI 48209

PROJECT	CUSTOMER	DESCRIPTION

DESCRIPTION
IDEAL SHIELD BARRIER GUARD HEAVY PLATED ONE LINE

DRAWN BY:	APPROVED BY:	DATE:
DP		
PROJECT NO.:		SCALE:
FINISH:		DRAWING NO.:
MATERIAL:		SHEET:
STEEL & HDPE PLASTIC		1 OF 1